
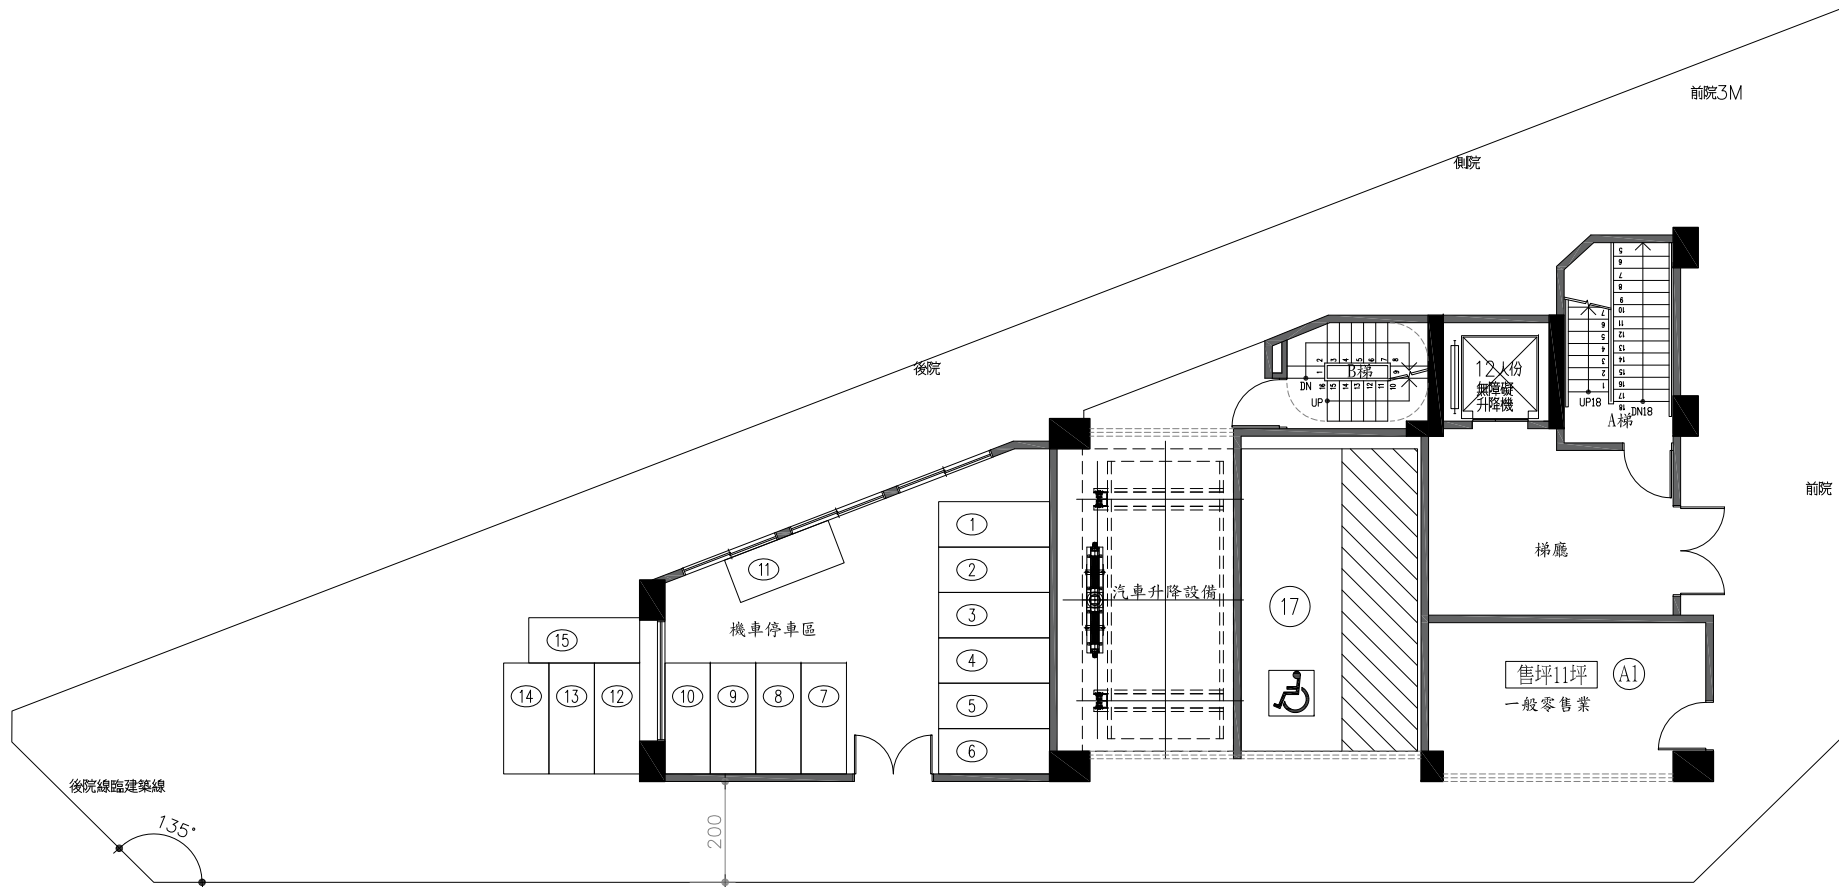

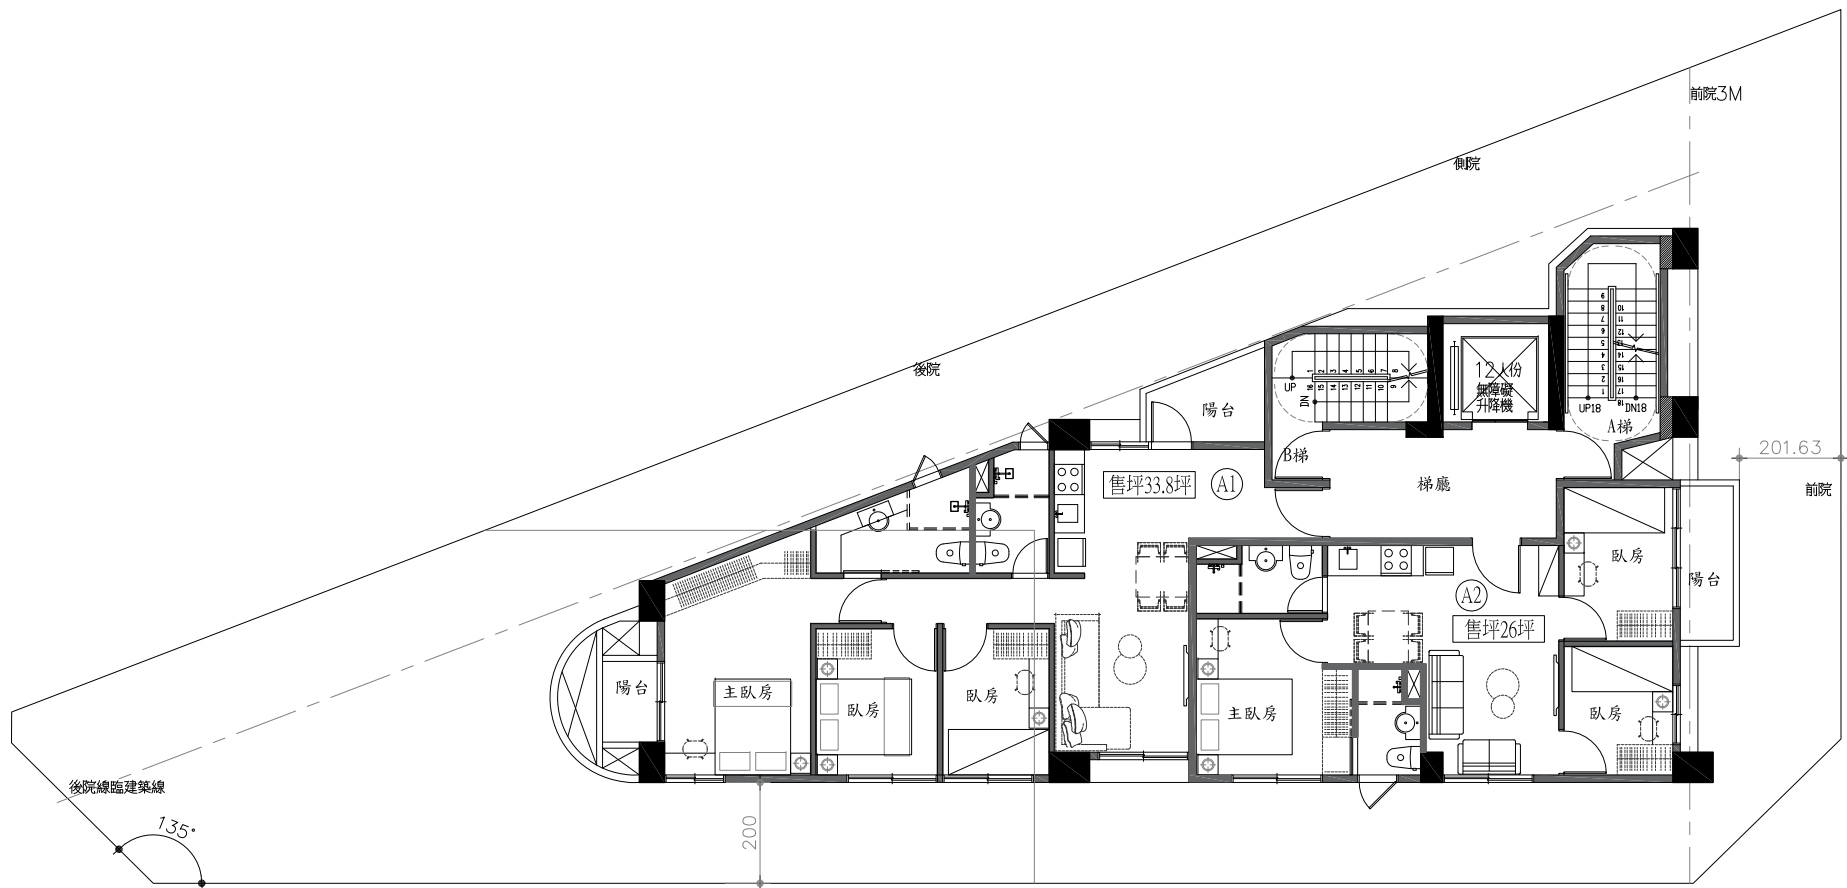



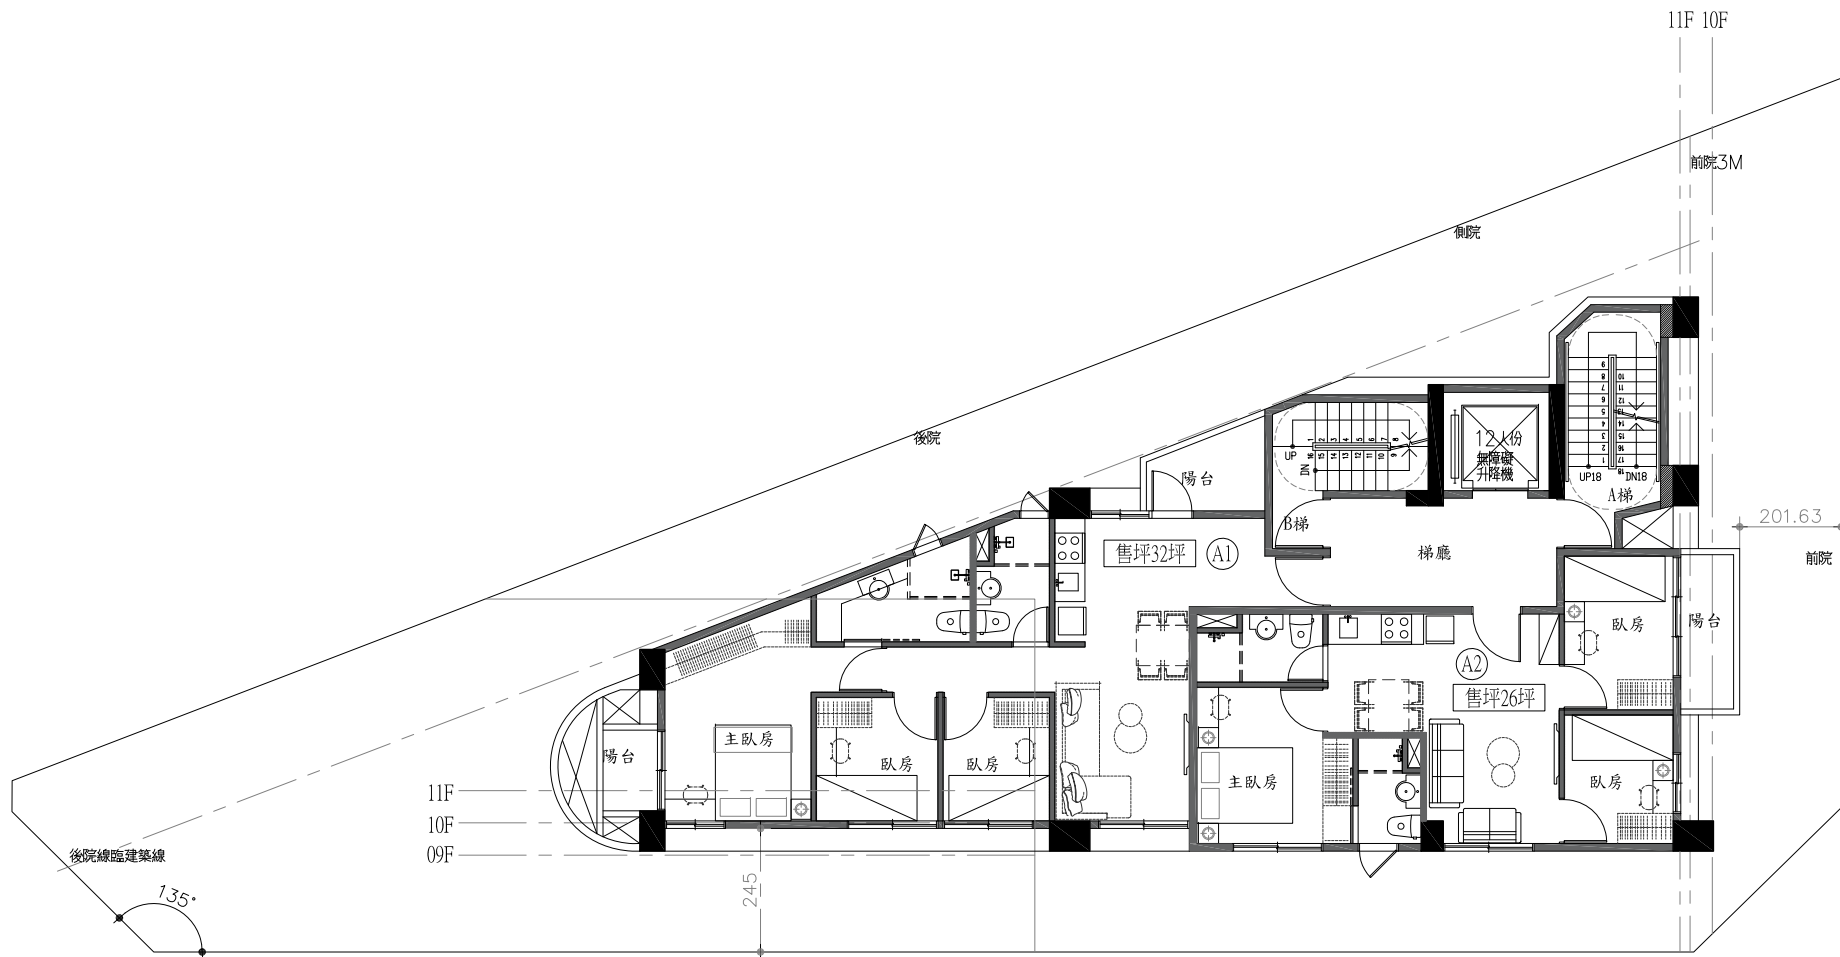
B2F PLAN S:1/100 (A3) 




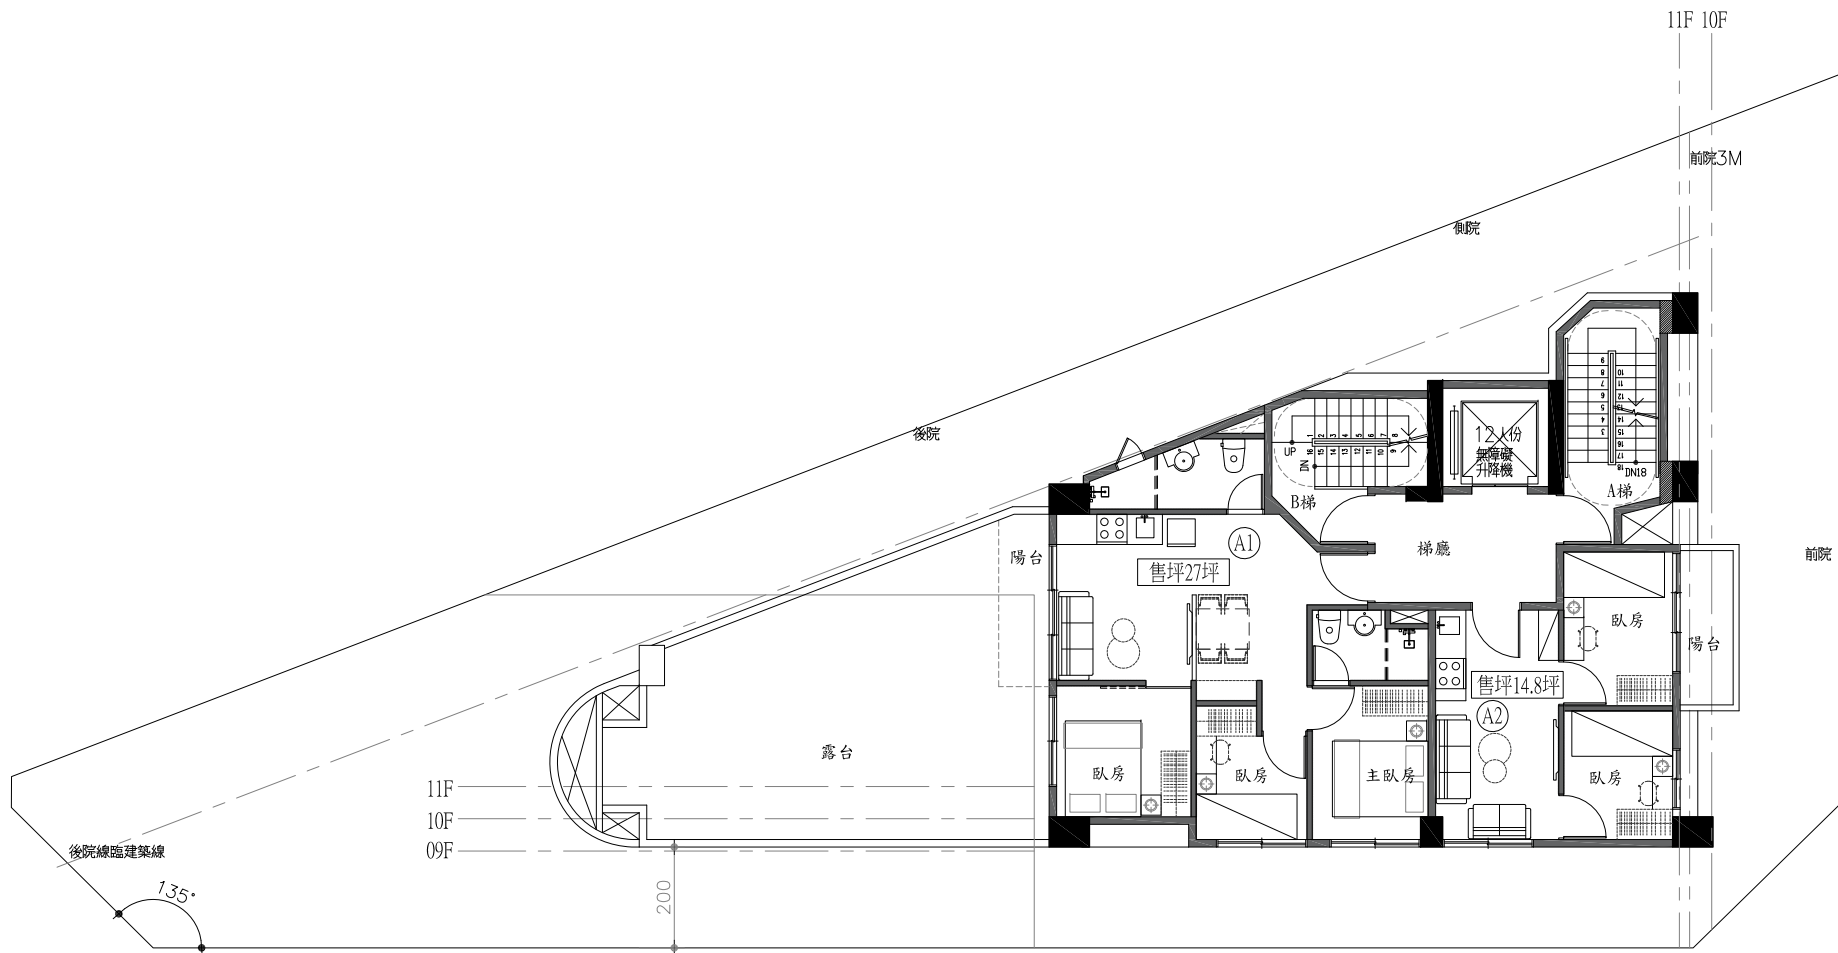
1F PLAN S:1/100 (A3) 




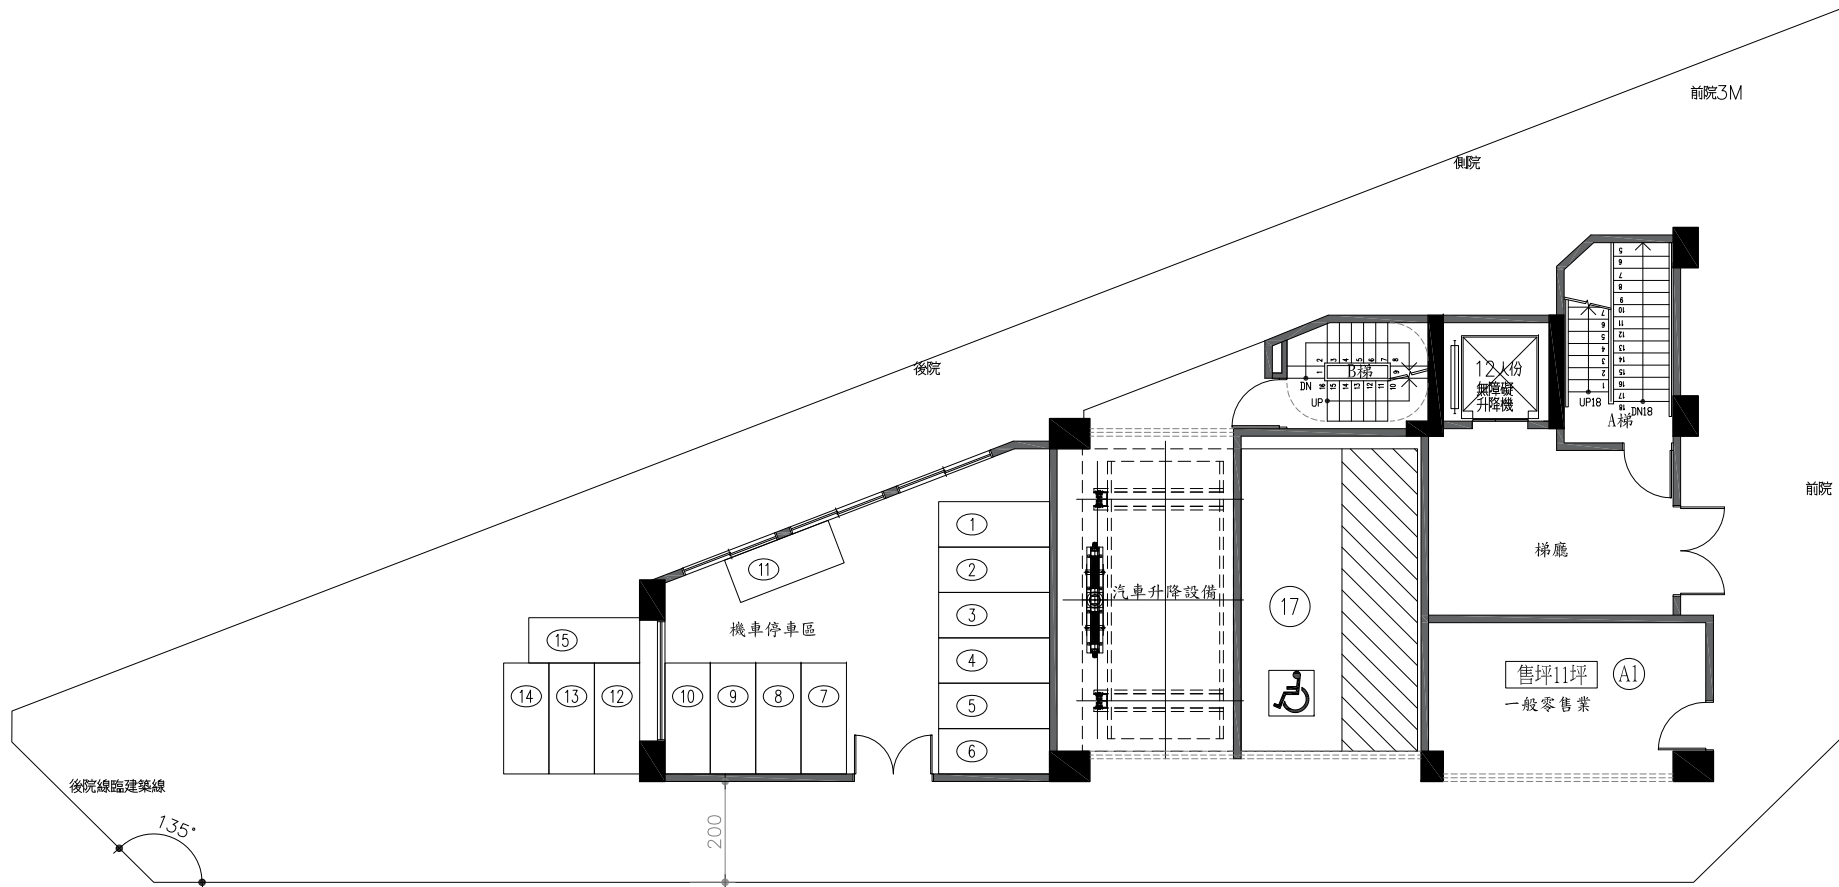
2-9F PLAN S:1/100 (A3) 




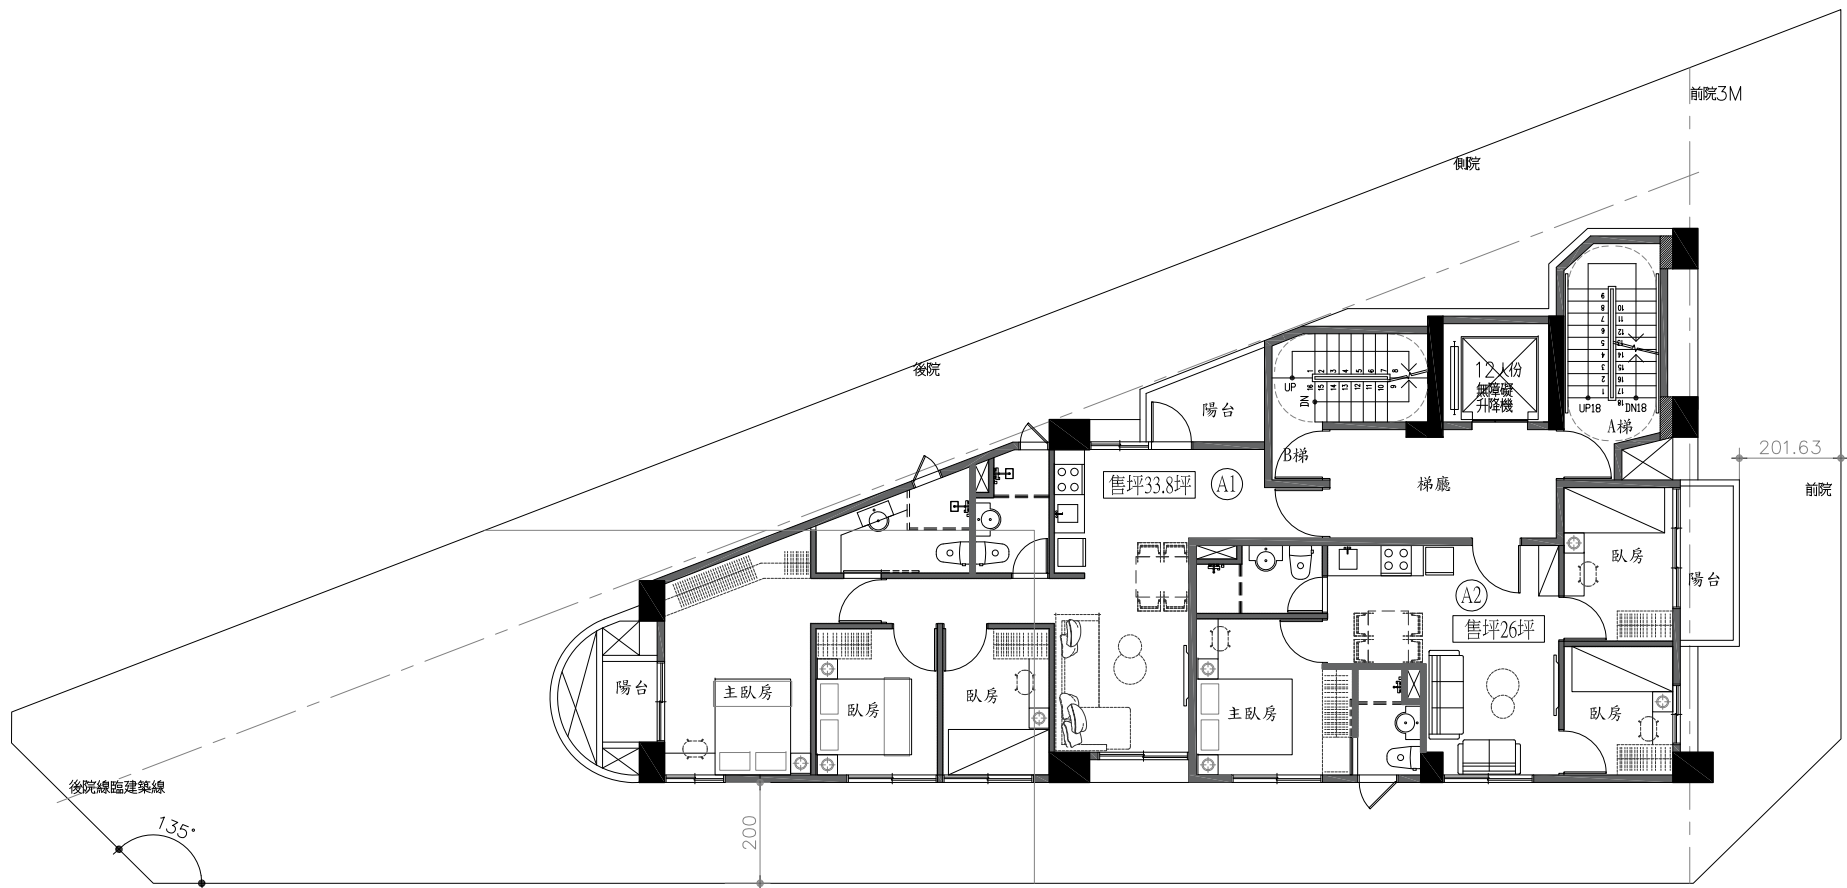
10F PLAN S:1/100 (A3) 




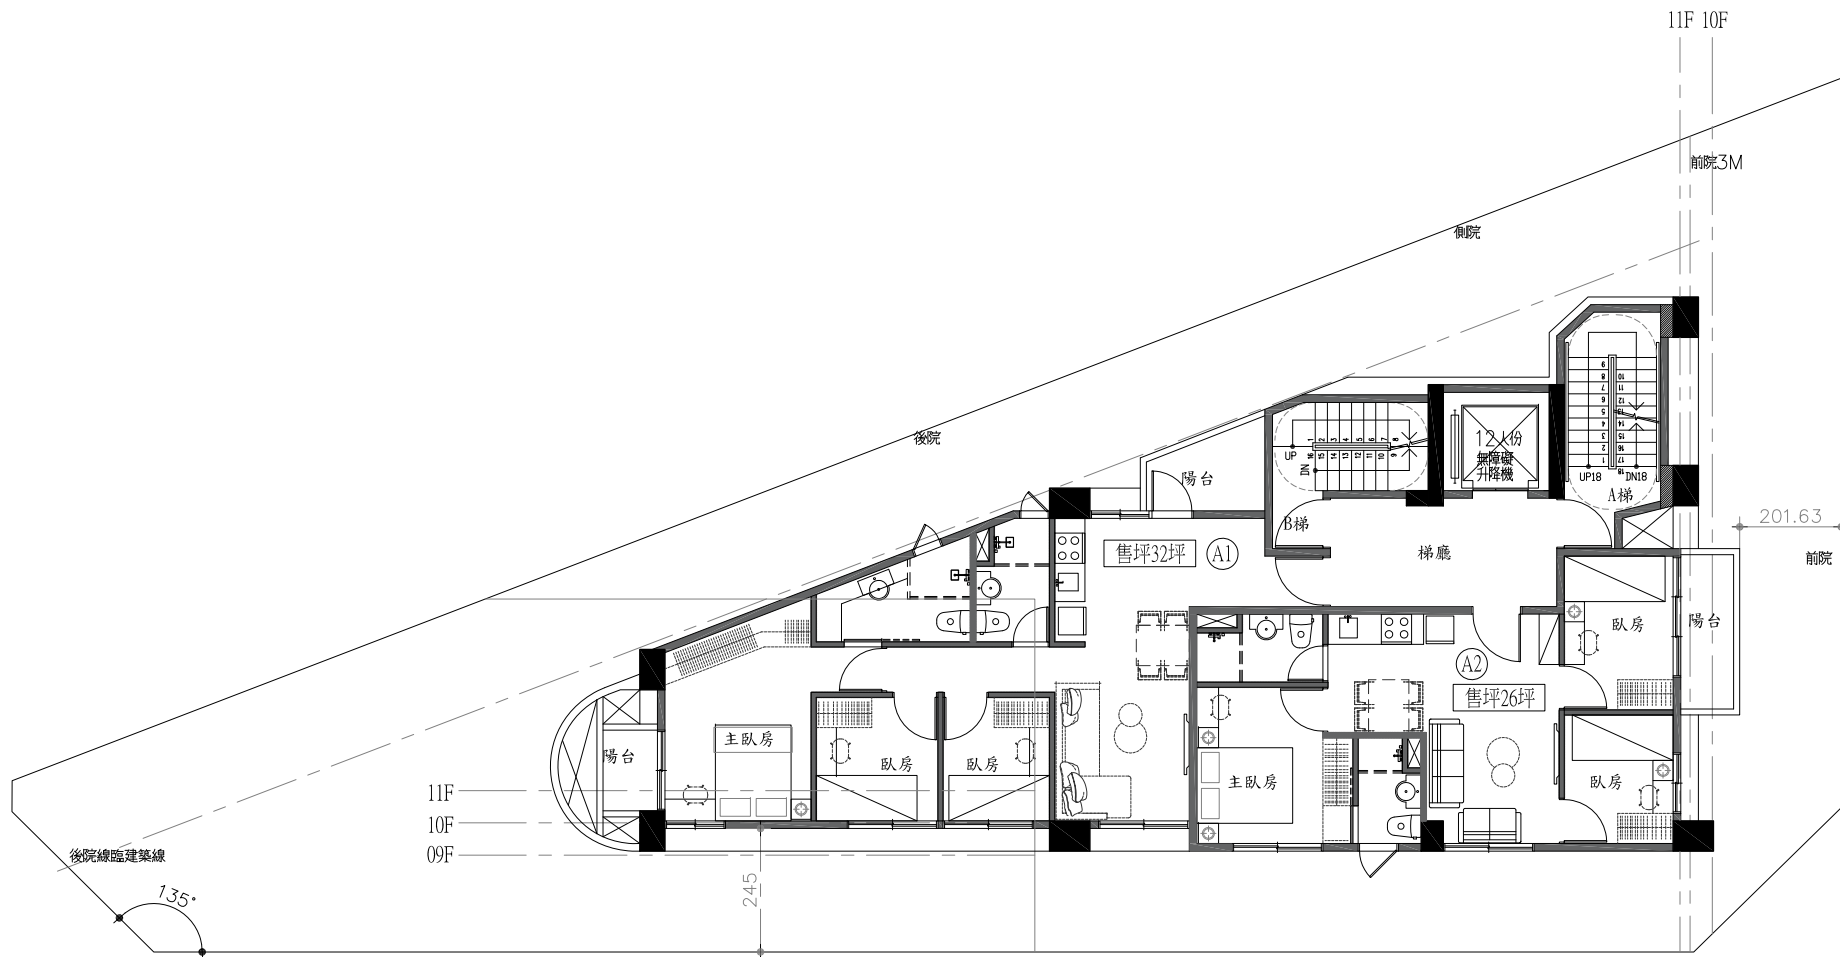
11F PLAN S:1/100 (A3) 




1F PLAN S:1/100 (A3) 





2-9F PLAN S:1/100 (A3) 





10F PLAN S:1/100 (A3) 




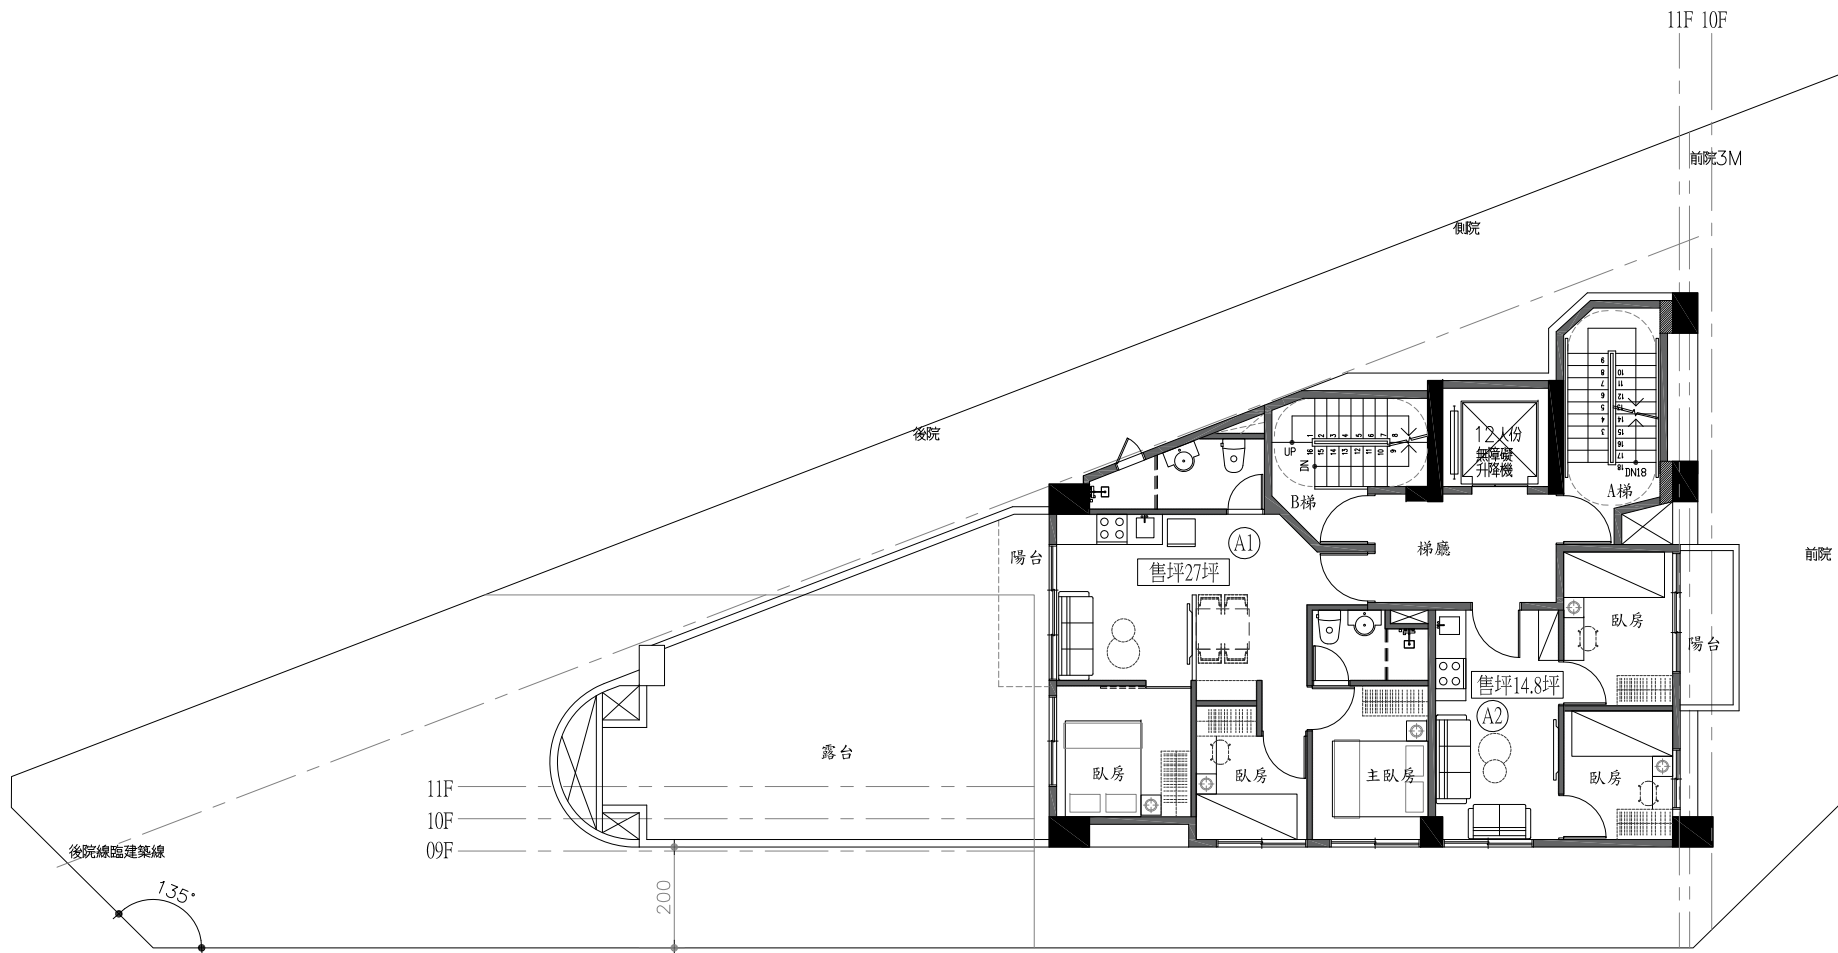


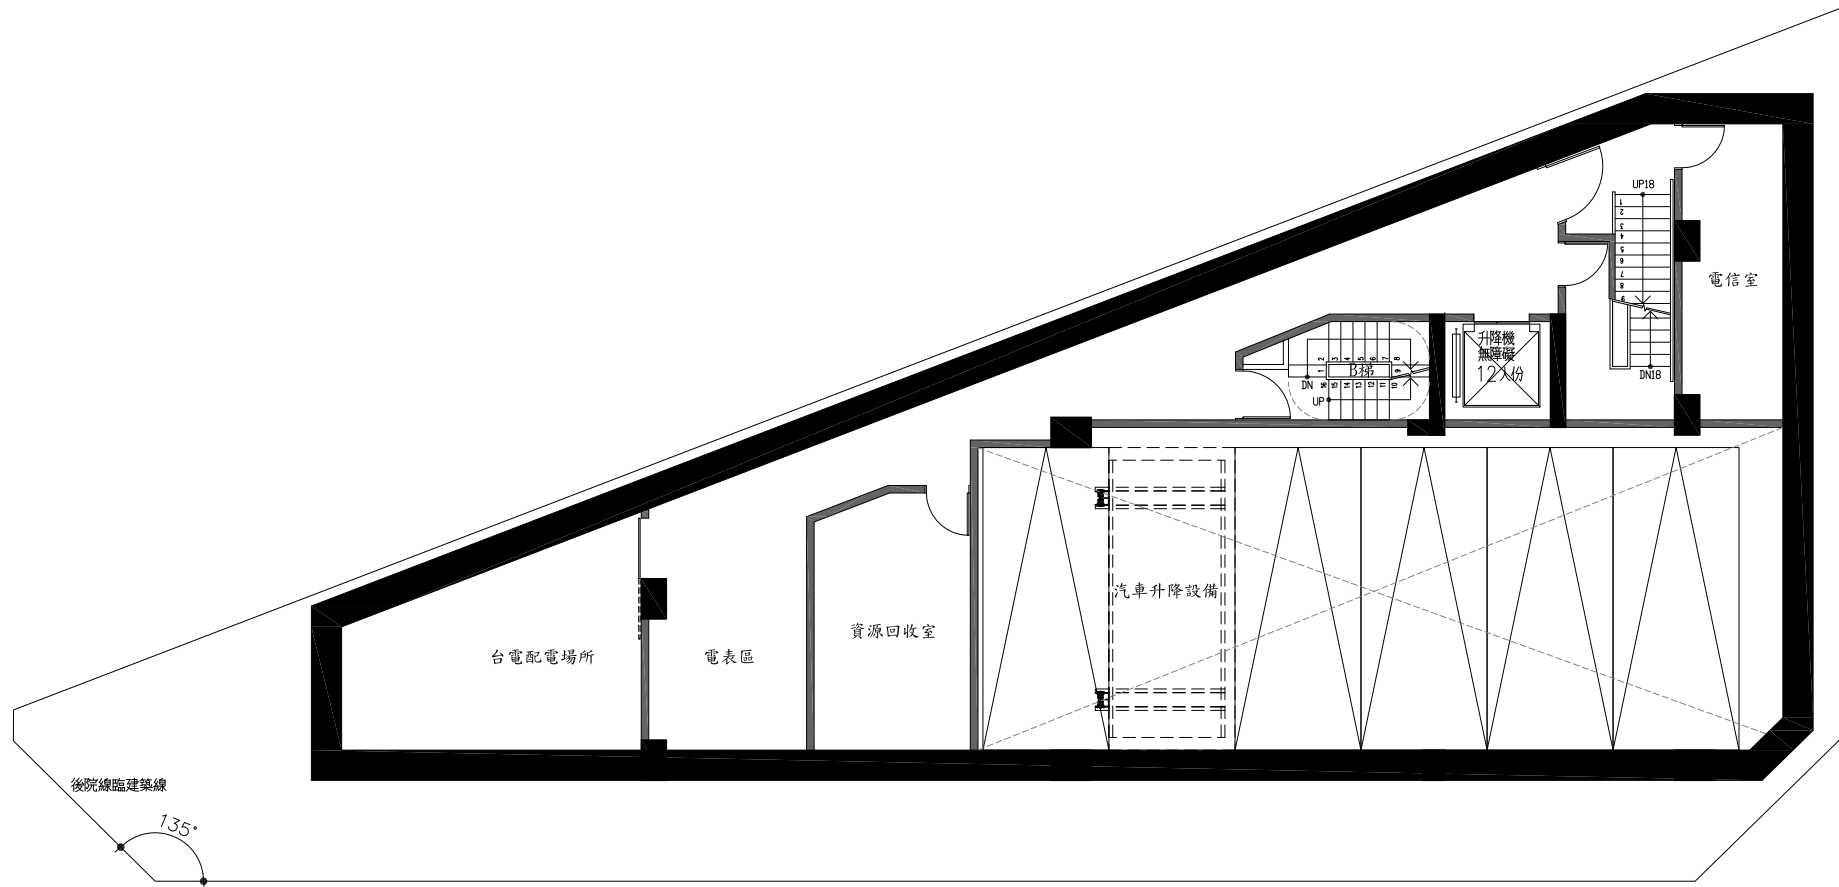
11F PLAN S:1/100 (A3) 

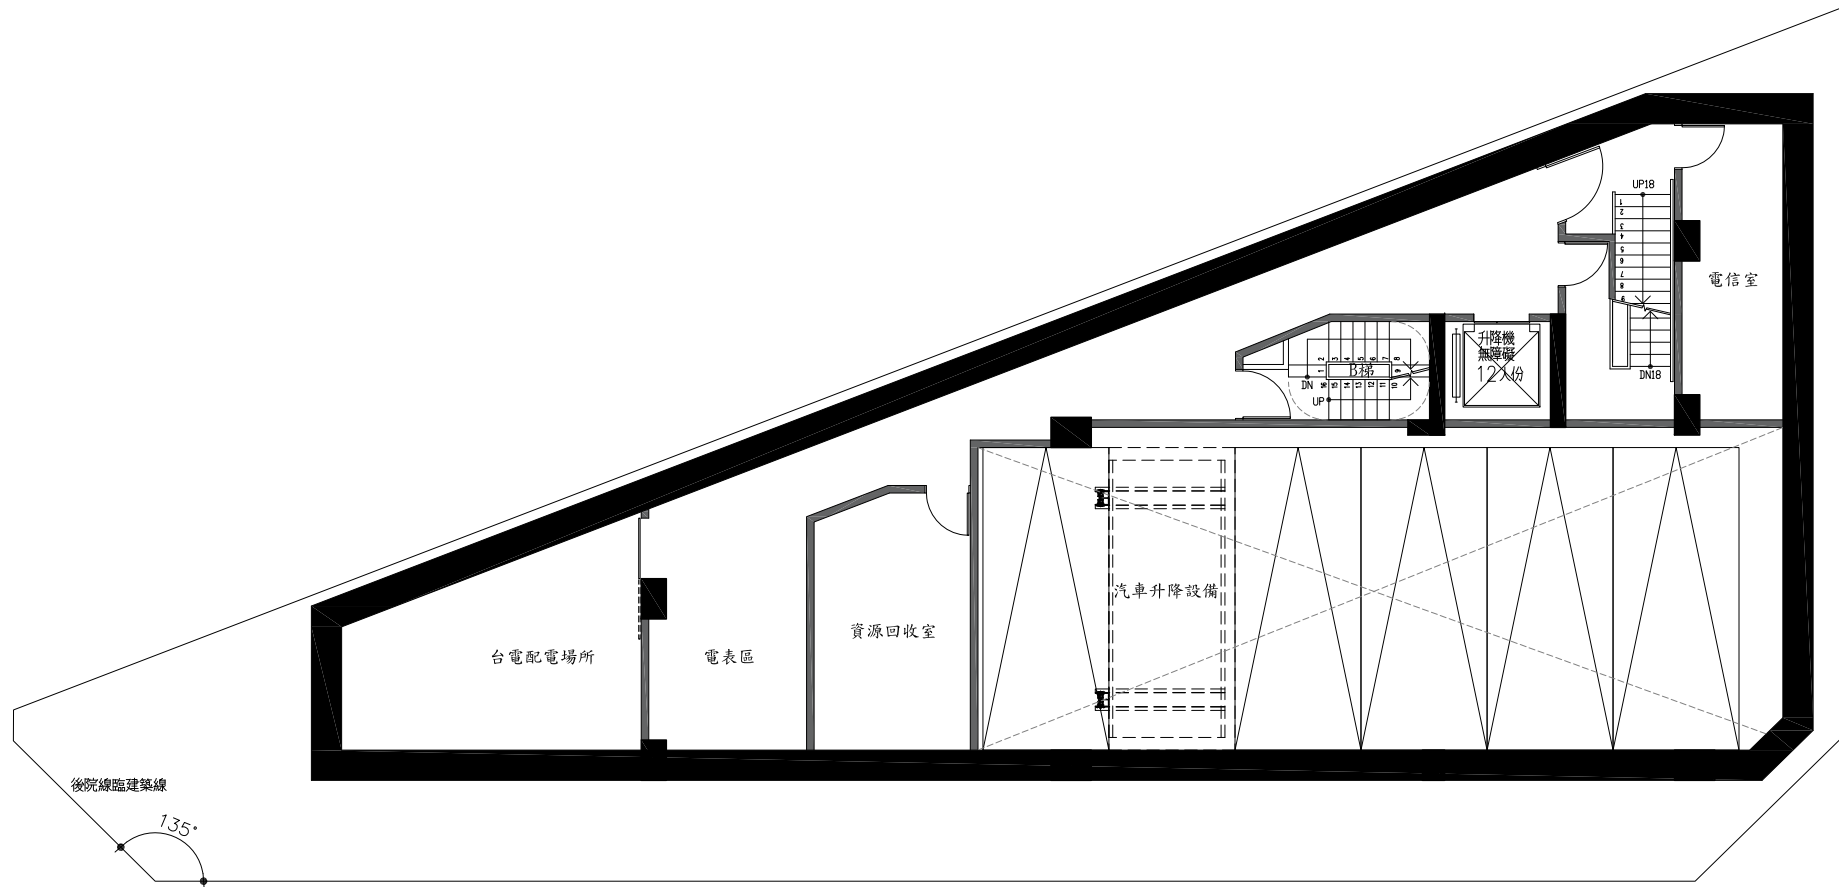

B1F PLAN S:1/100 (A3) 

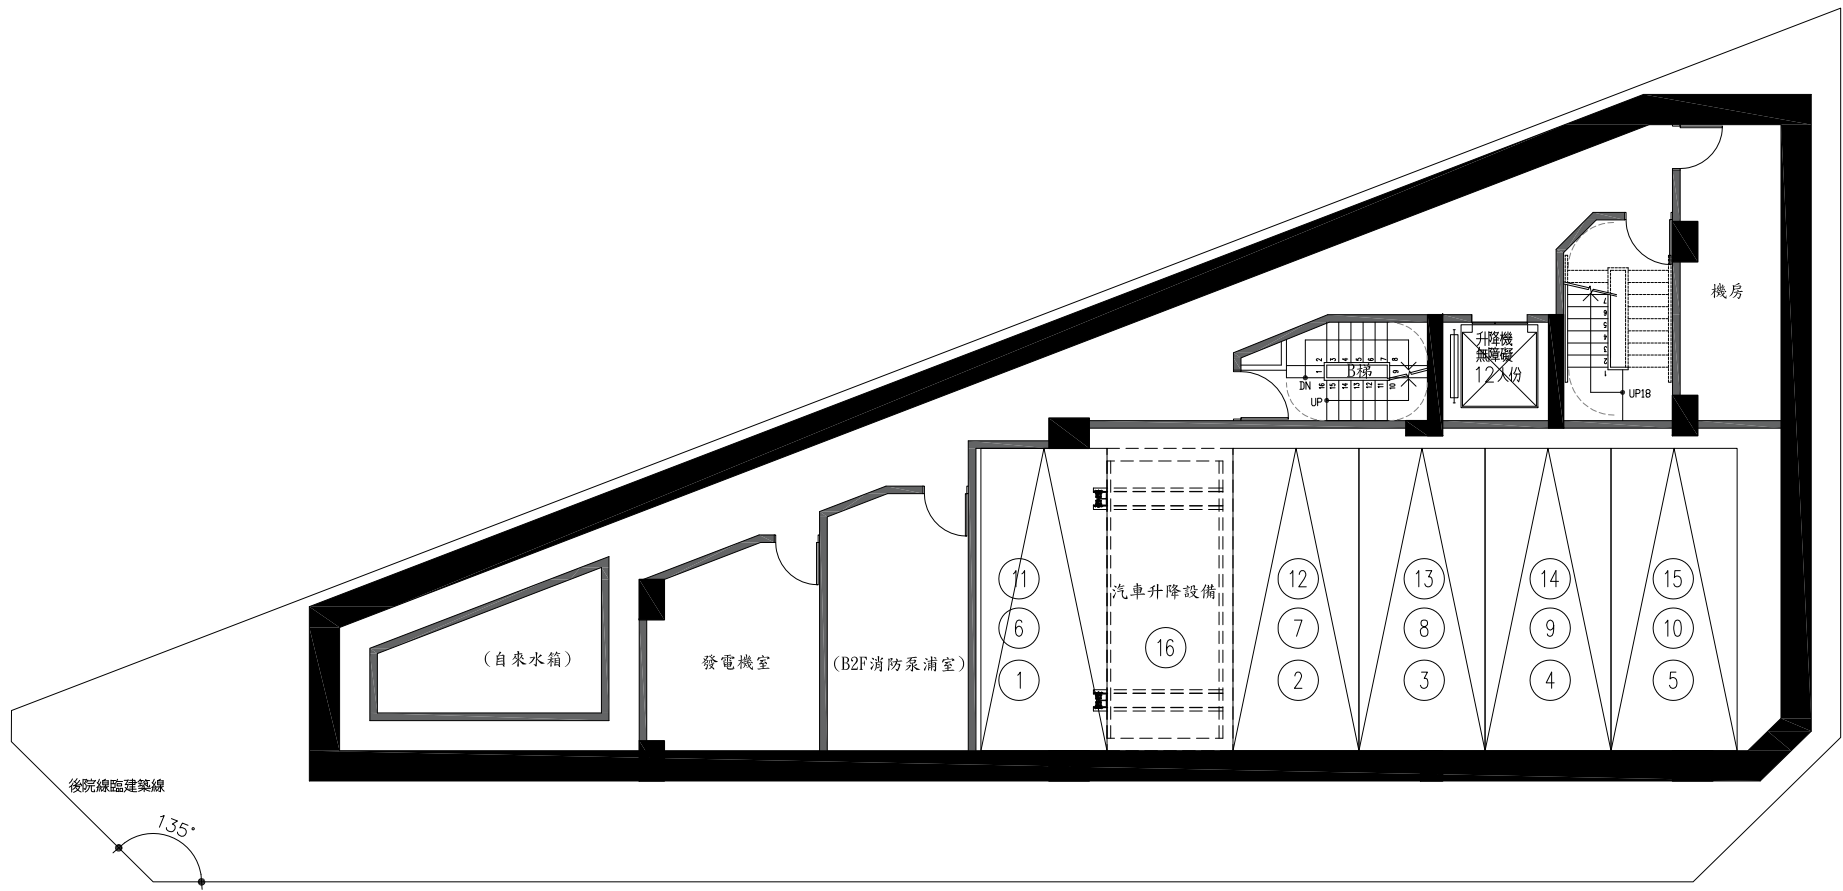

B2F PLAN S:1/100 (A3) 



B1F PLAN S:1/100 (A3) 