



#59-1 停車超過30部
#136 利用昇降設備之車庫 等候空間 6m*6m

#59-1 停車超過30部
#136 利用昇降設備之車庫 等候空間 6m*6m

1F PLAN S:1/200

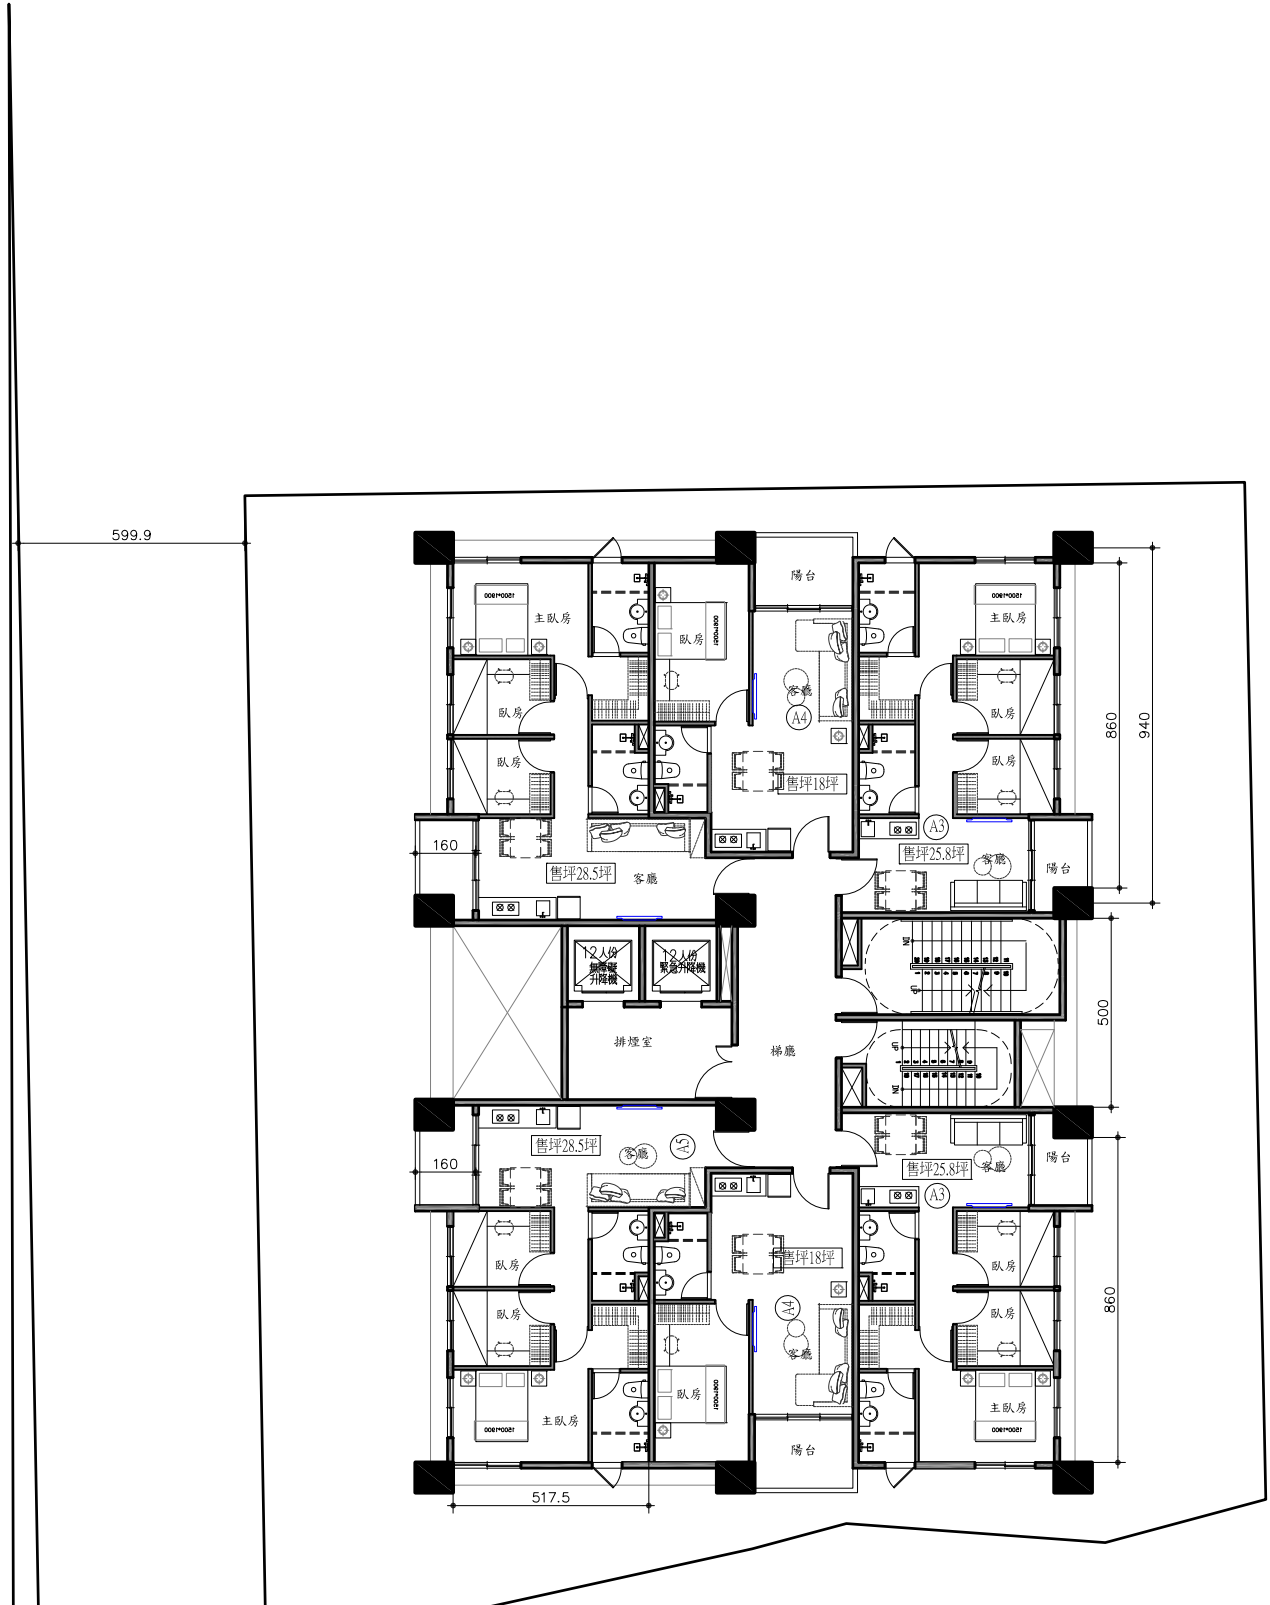


2F-12F PLAN S:1/200

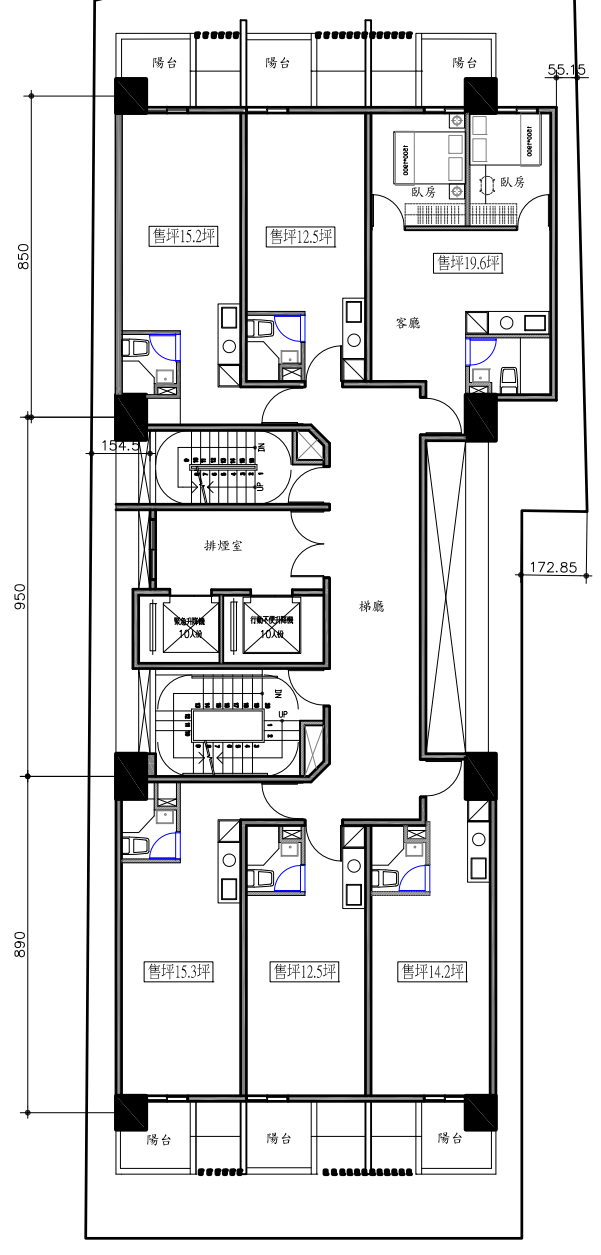


2F-20F PLAN S:1/200

#51
#12




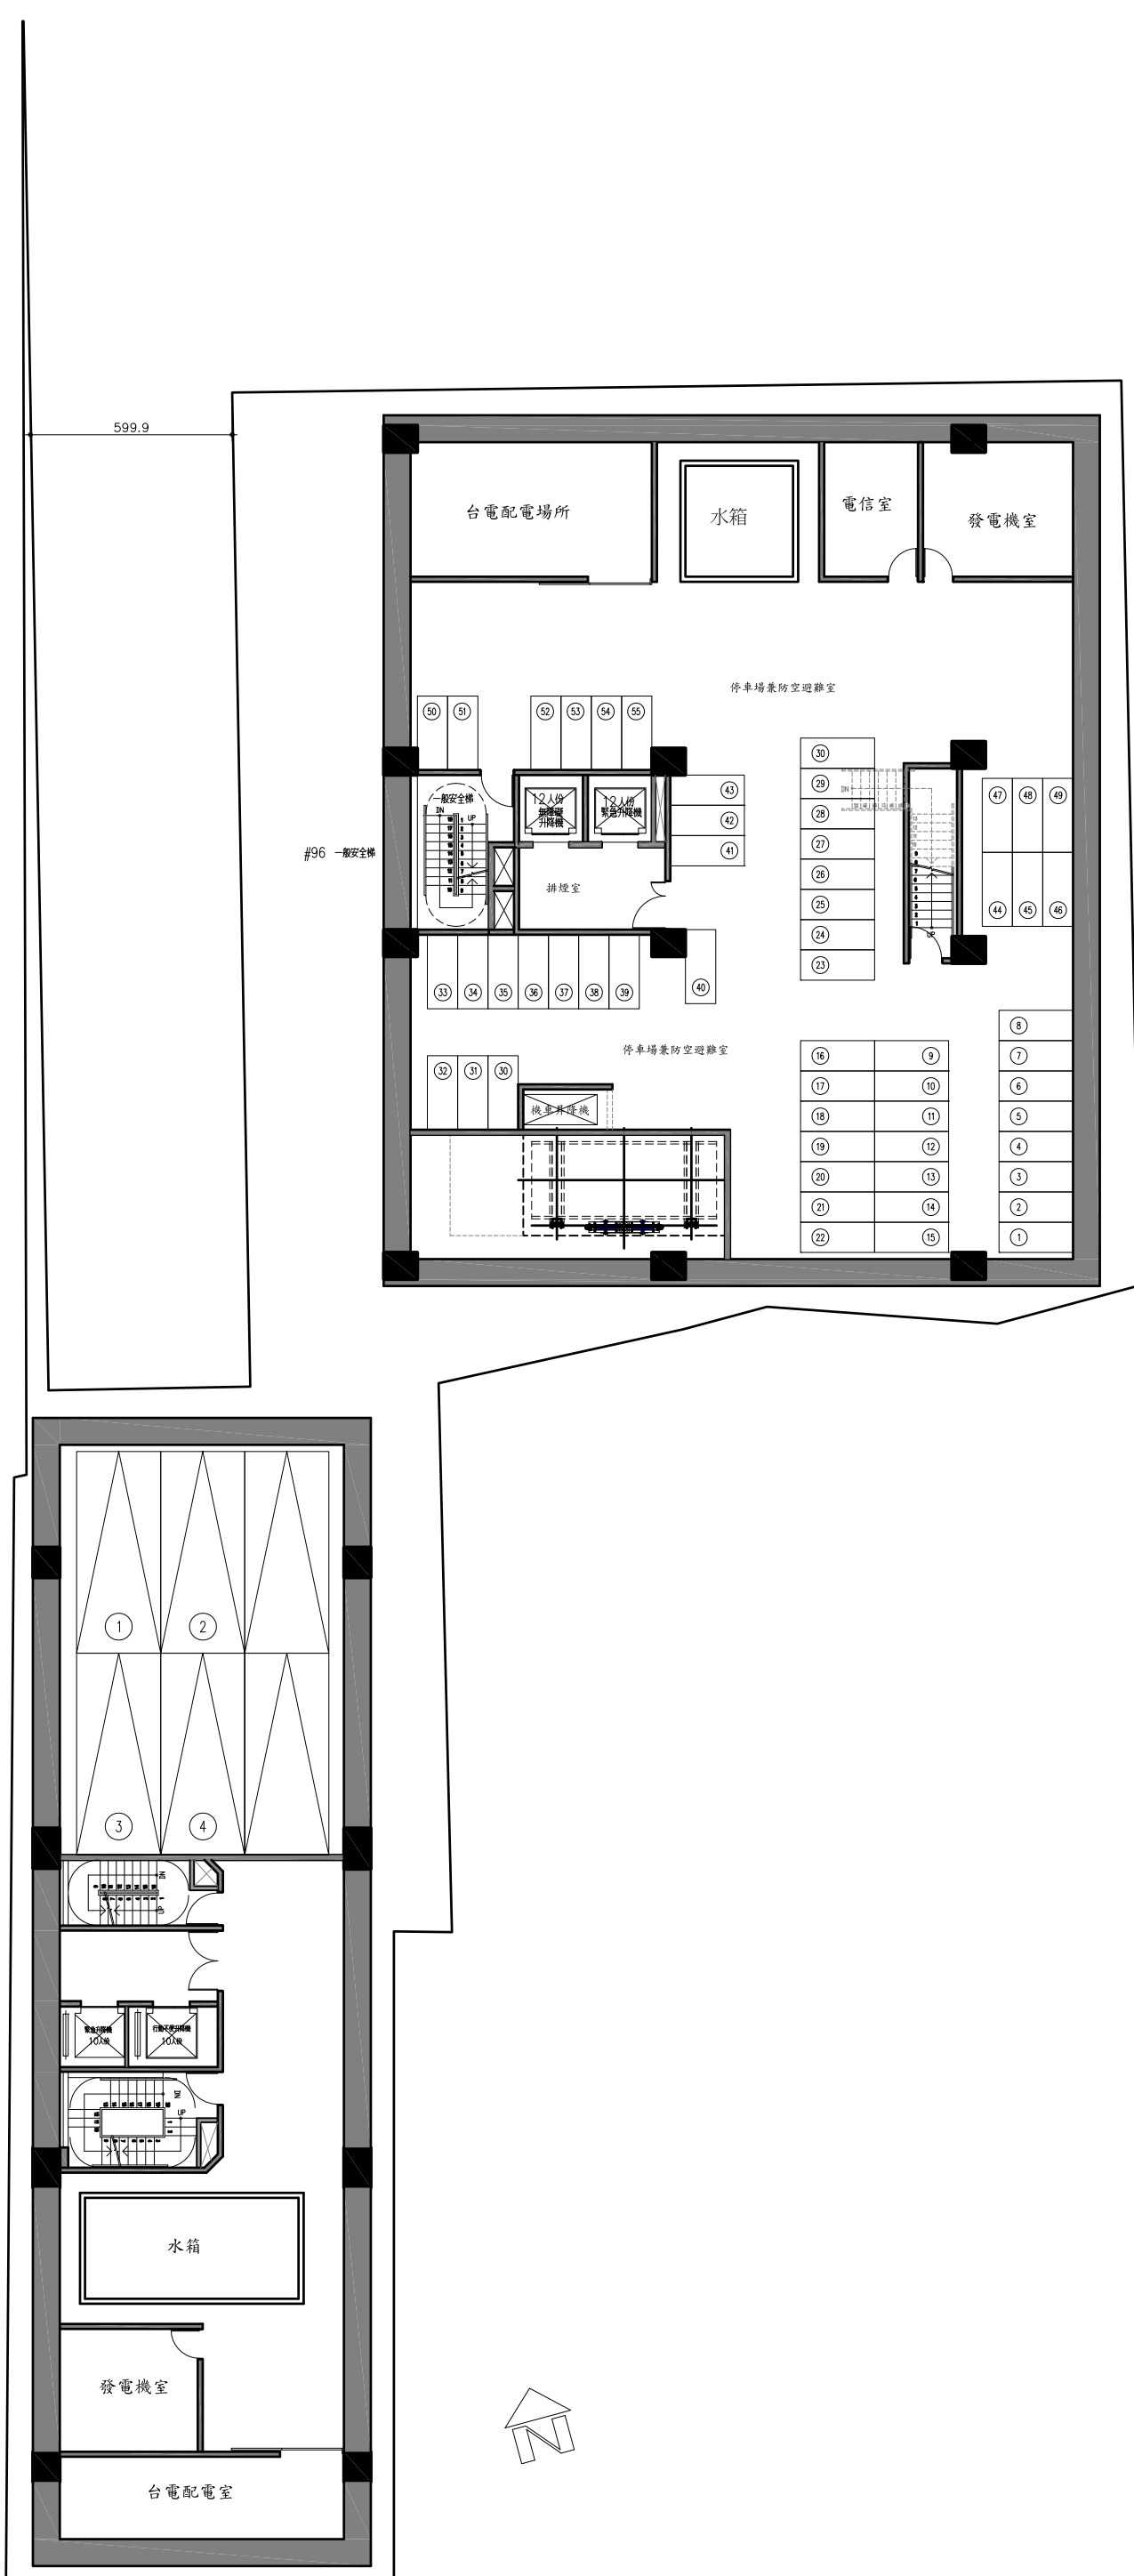

B1F PLAN S:1/200

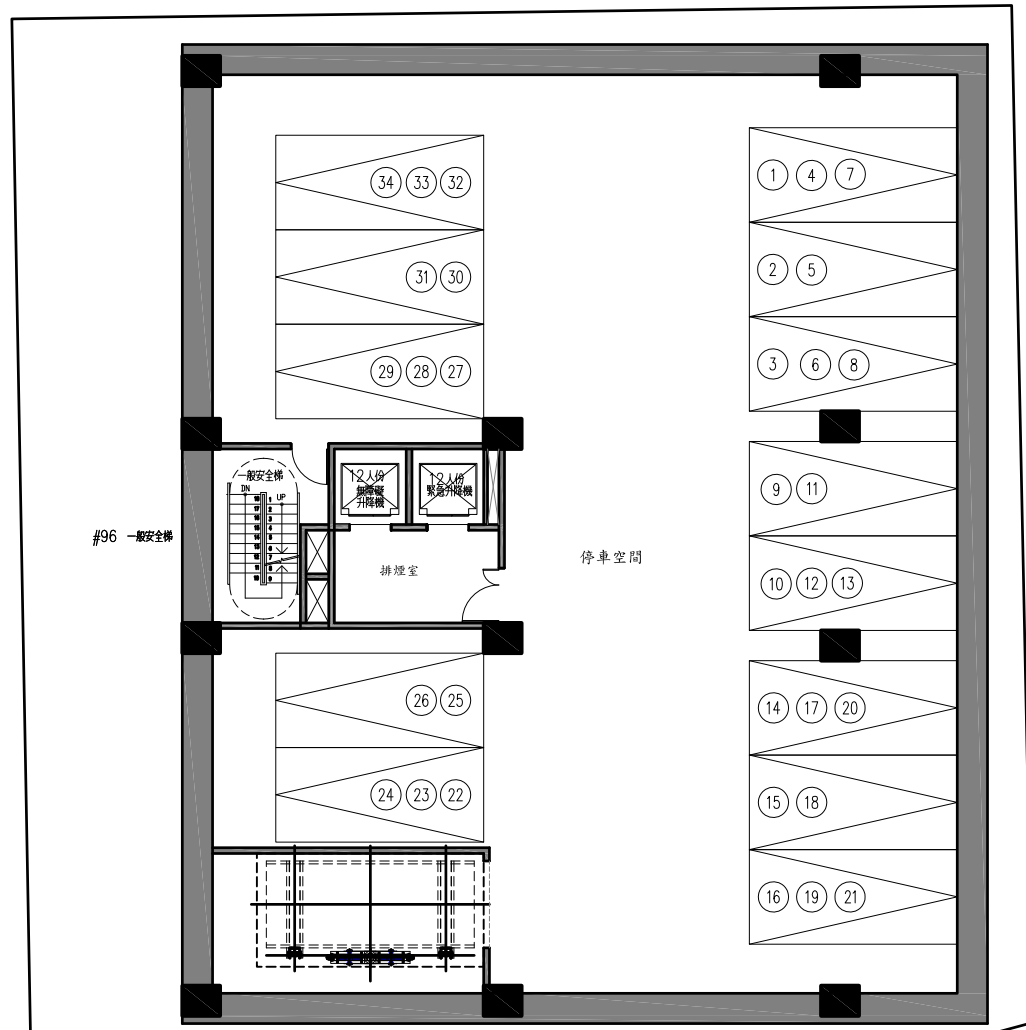

B2F-B4F PLAN S:1/200

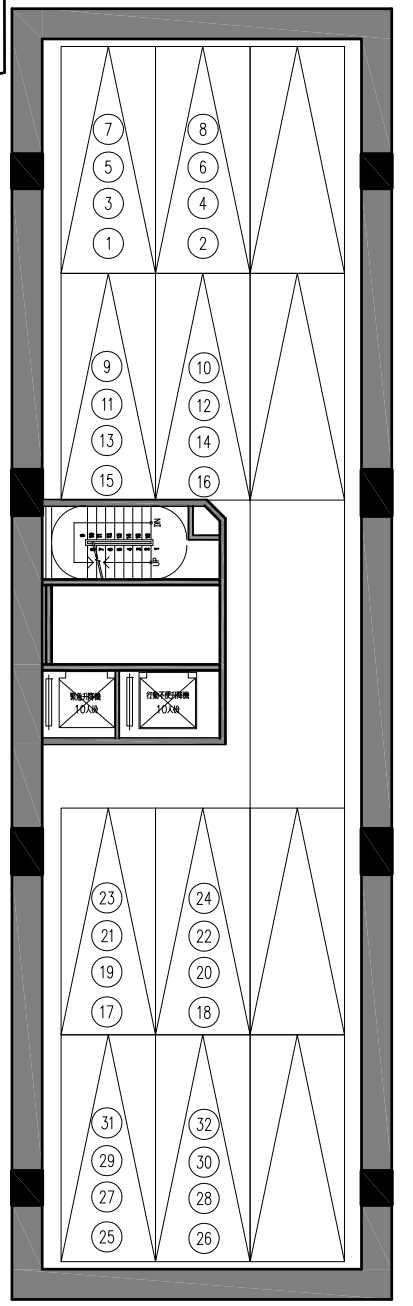

	汽車		機車
	A棟	B棟	
B1F	4	0	55
B2F		13	
B3F	8*4=32	13	
B4F		34	
小計	36	60	
合計	96		


B2F-B4F PLAN S:1/200




#59-1 停車超過30部
#136 利用升降設備之車庫 等候空間 6m*6m

#59-1 停車超過30部
#136 利用升降設備之車庫 等候空間 6m*6m

1F PLAN S:1/200

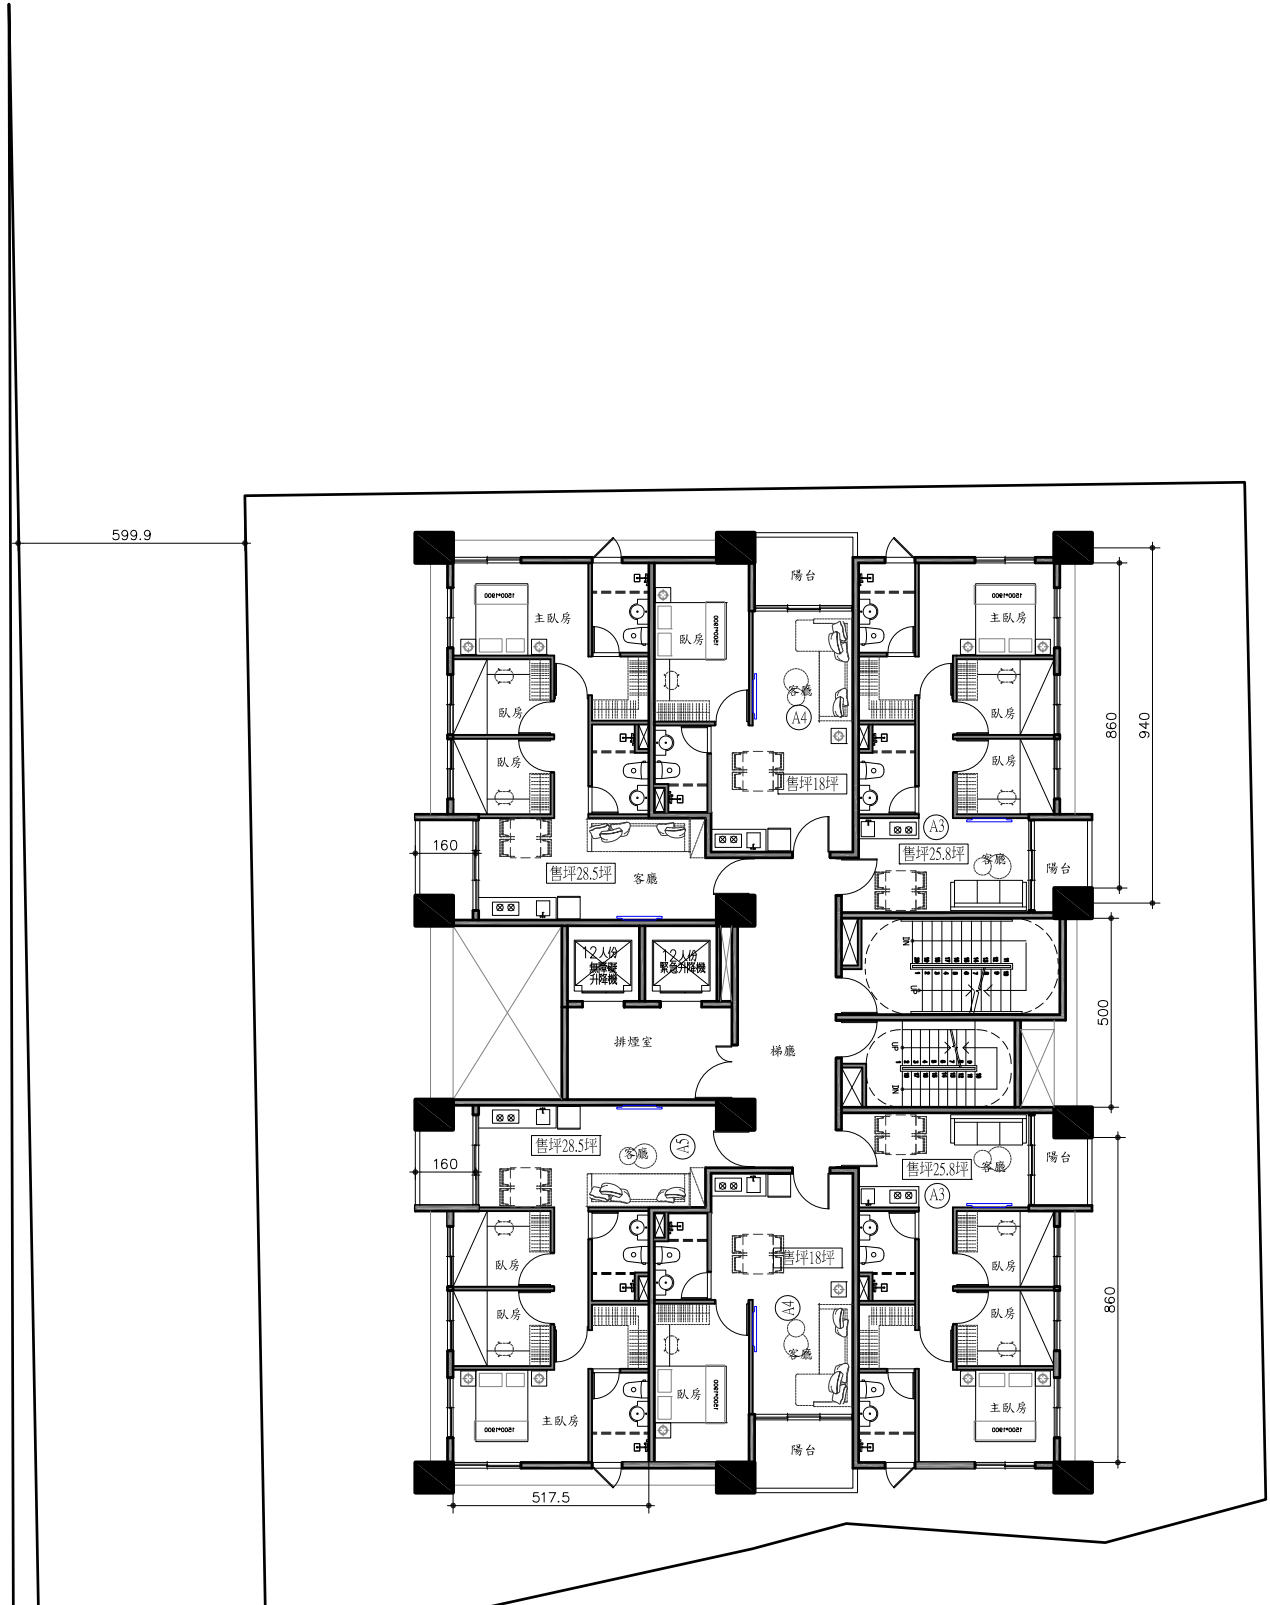


2F-12F PLAN S:1/200

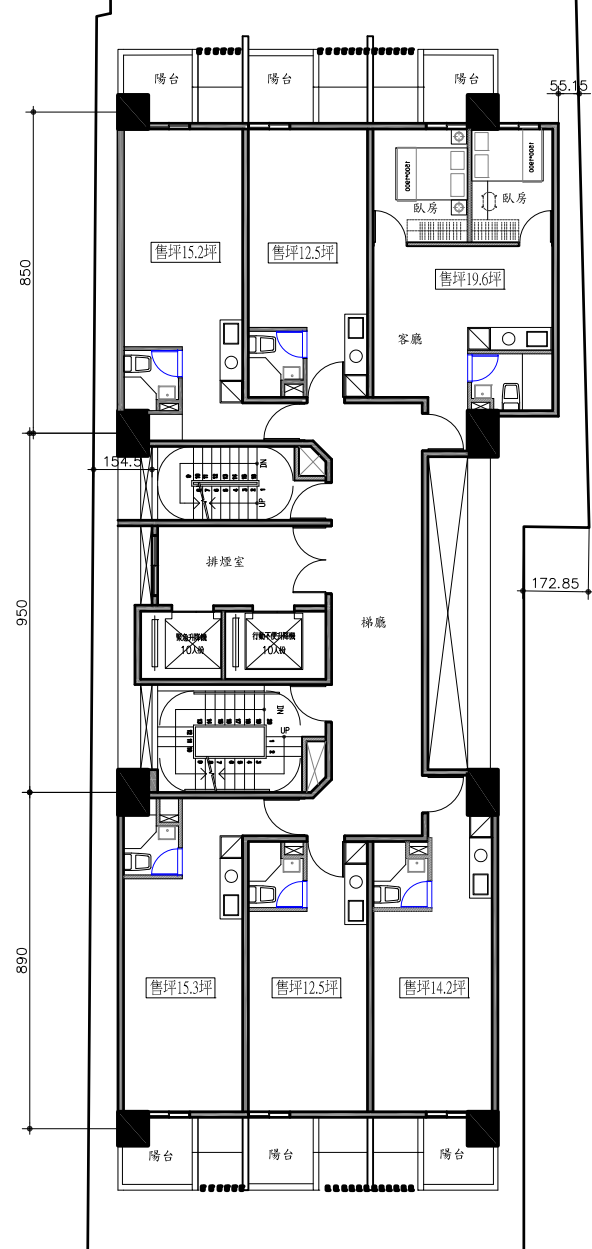


2F-20F PLAN S:1/200


#51
#12

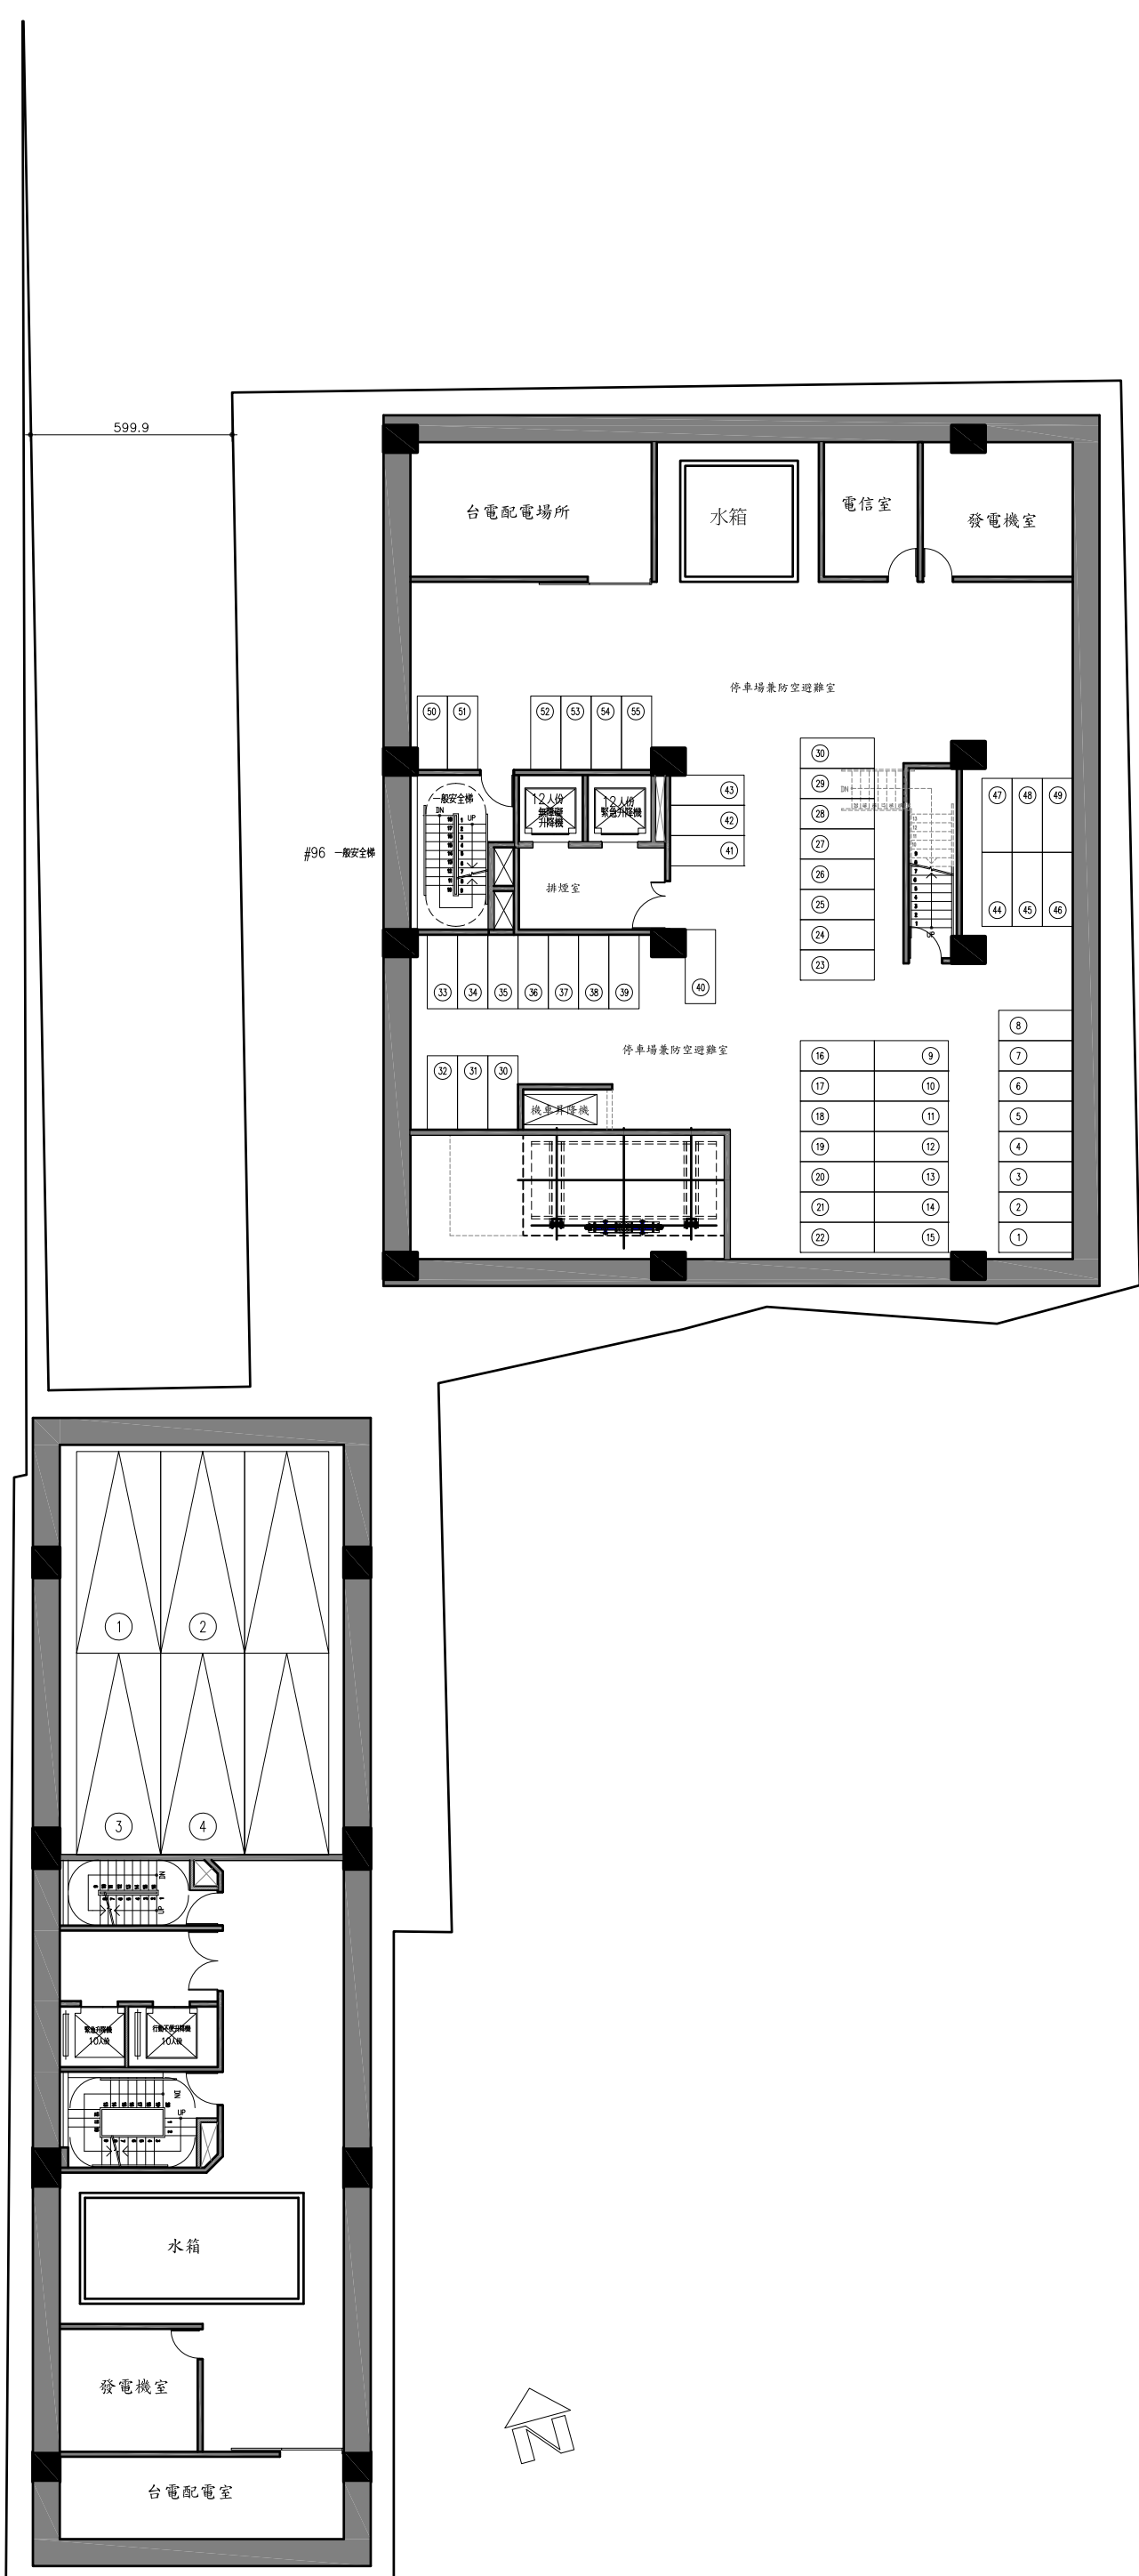

B1F PLAN S:1/200

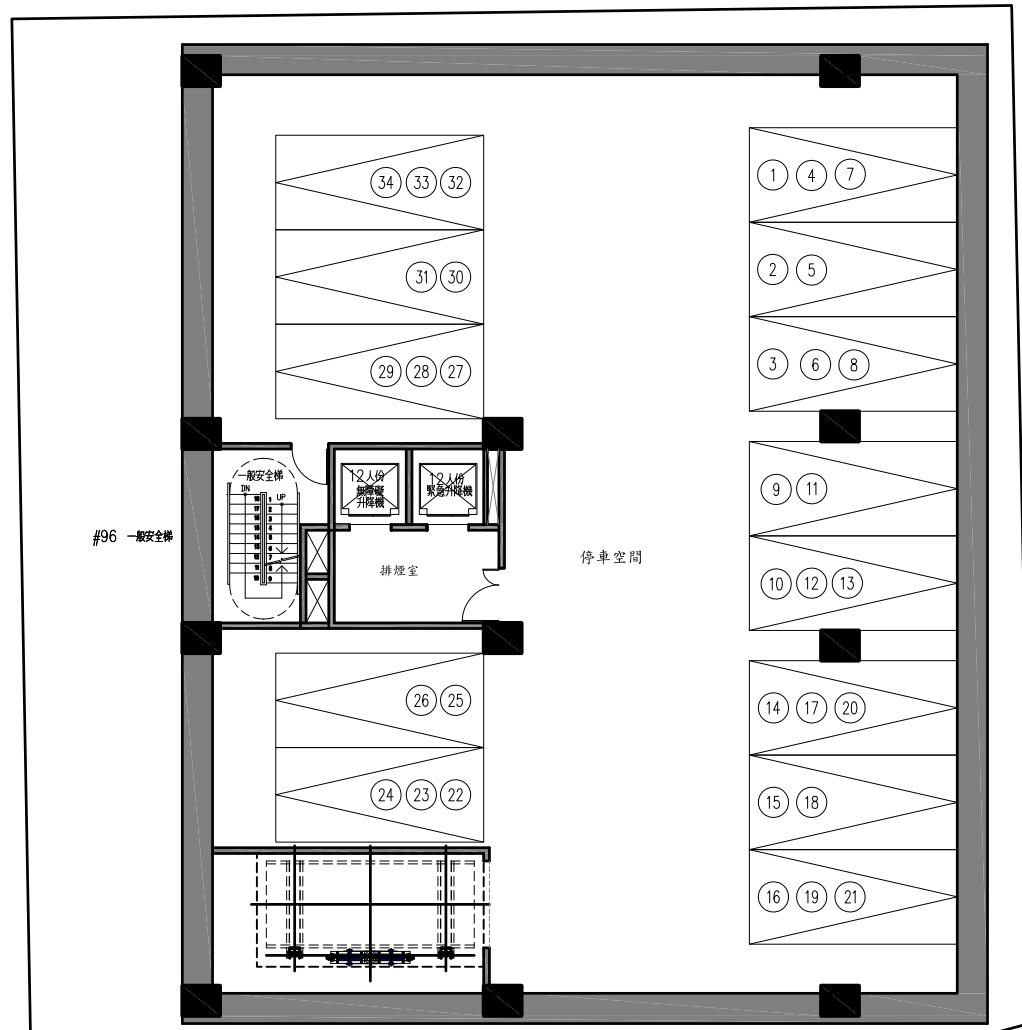

B2F-B4F PLAN S:1/200

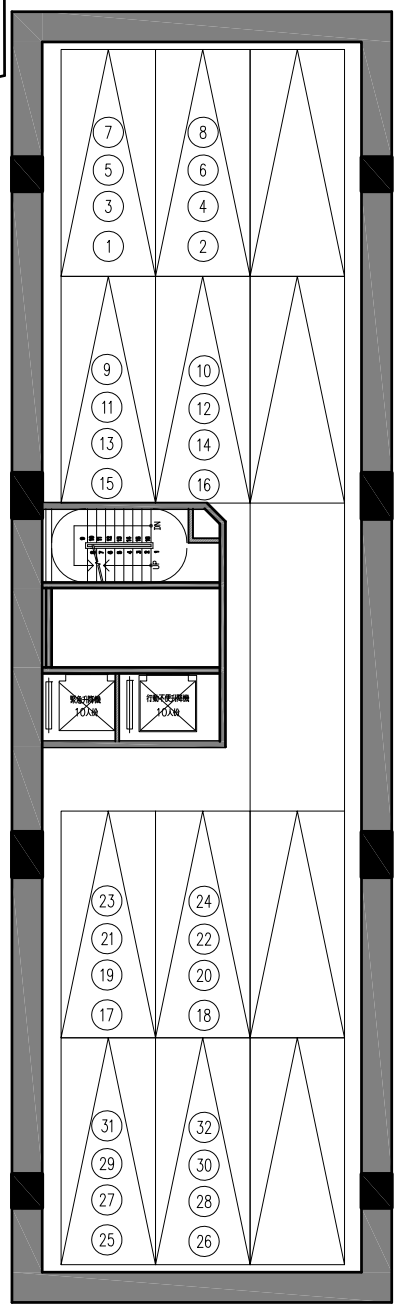

	汽車		機車
	A棟	B棟	
B1F	4	0	55
B2F		13	
B3F	8*4=32	13	
B4F		34	
小計	36	60	
合計	96		

B2F-B4F PLAN S:1/200